


Light design and scenography for Zwier

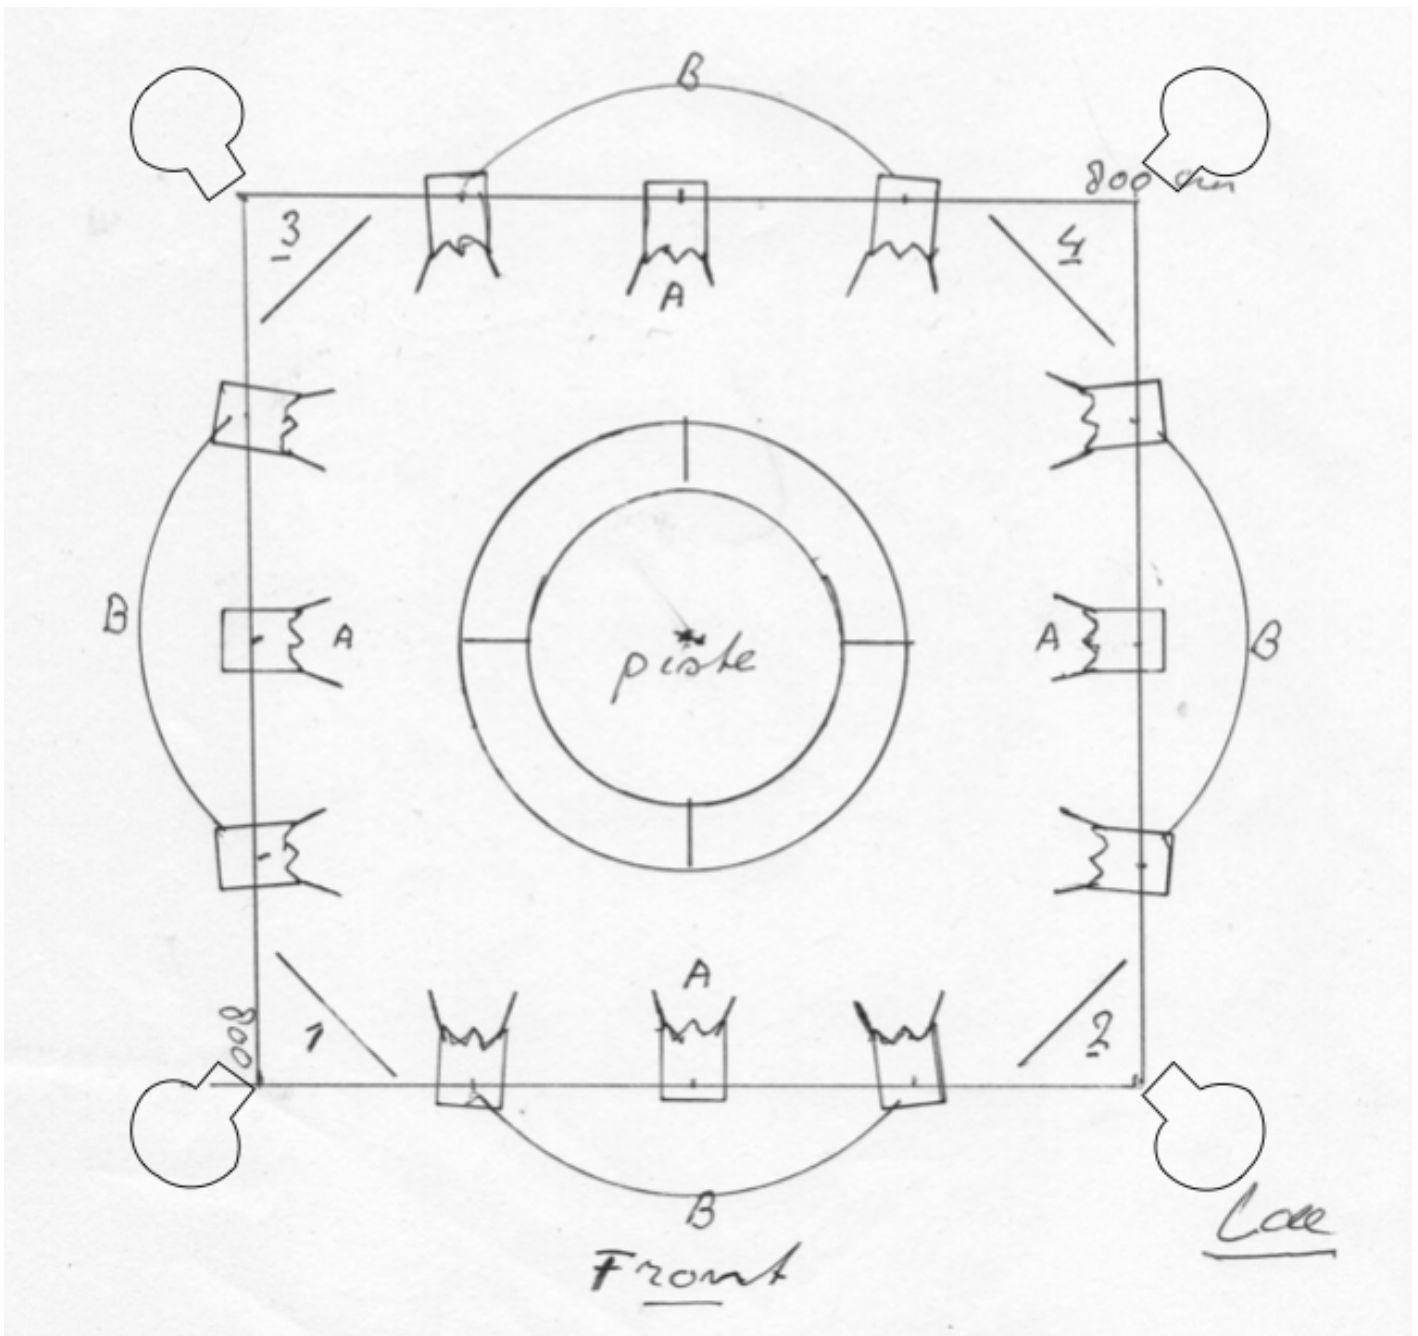

Floor plan: white dance floor 800cm x 800 cm (company)

Black flats(no.1-4) in the corners (company)

Spot lights: 12 X Fresnel+Bandoor 1KW, ADB F101

4X Profile 1KW

Focusing: Group A-4 inner spots (A) concentrated to the piste(inner circle)

Group B- lighting the square floor with the outer 8 spots

4 profiles are focused on the four black flats in the corners

Masking: Preferable black curtains around

Lighting desk needs to be placed at the front side, floor level

More information: Rudi van Hest, rudi@frisseoren.nl, +31 (0)6 24642470